


Light plots are custom designed based upon venue capacity and hall size. Sponsor shall advance venue specifics with Artist's Lighting Director, Michele Preshaw, M: +61 417 545 649, E: mpreshaw@netspace.net.au

The following provided as examples only and may be used for reference only...

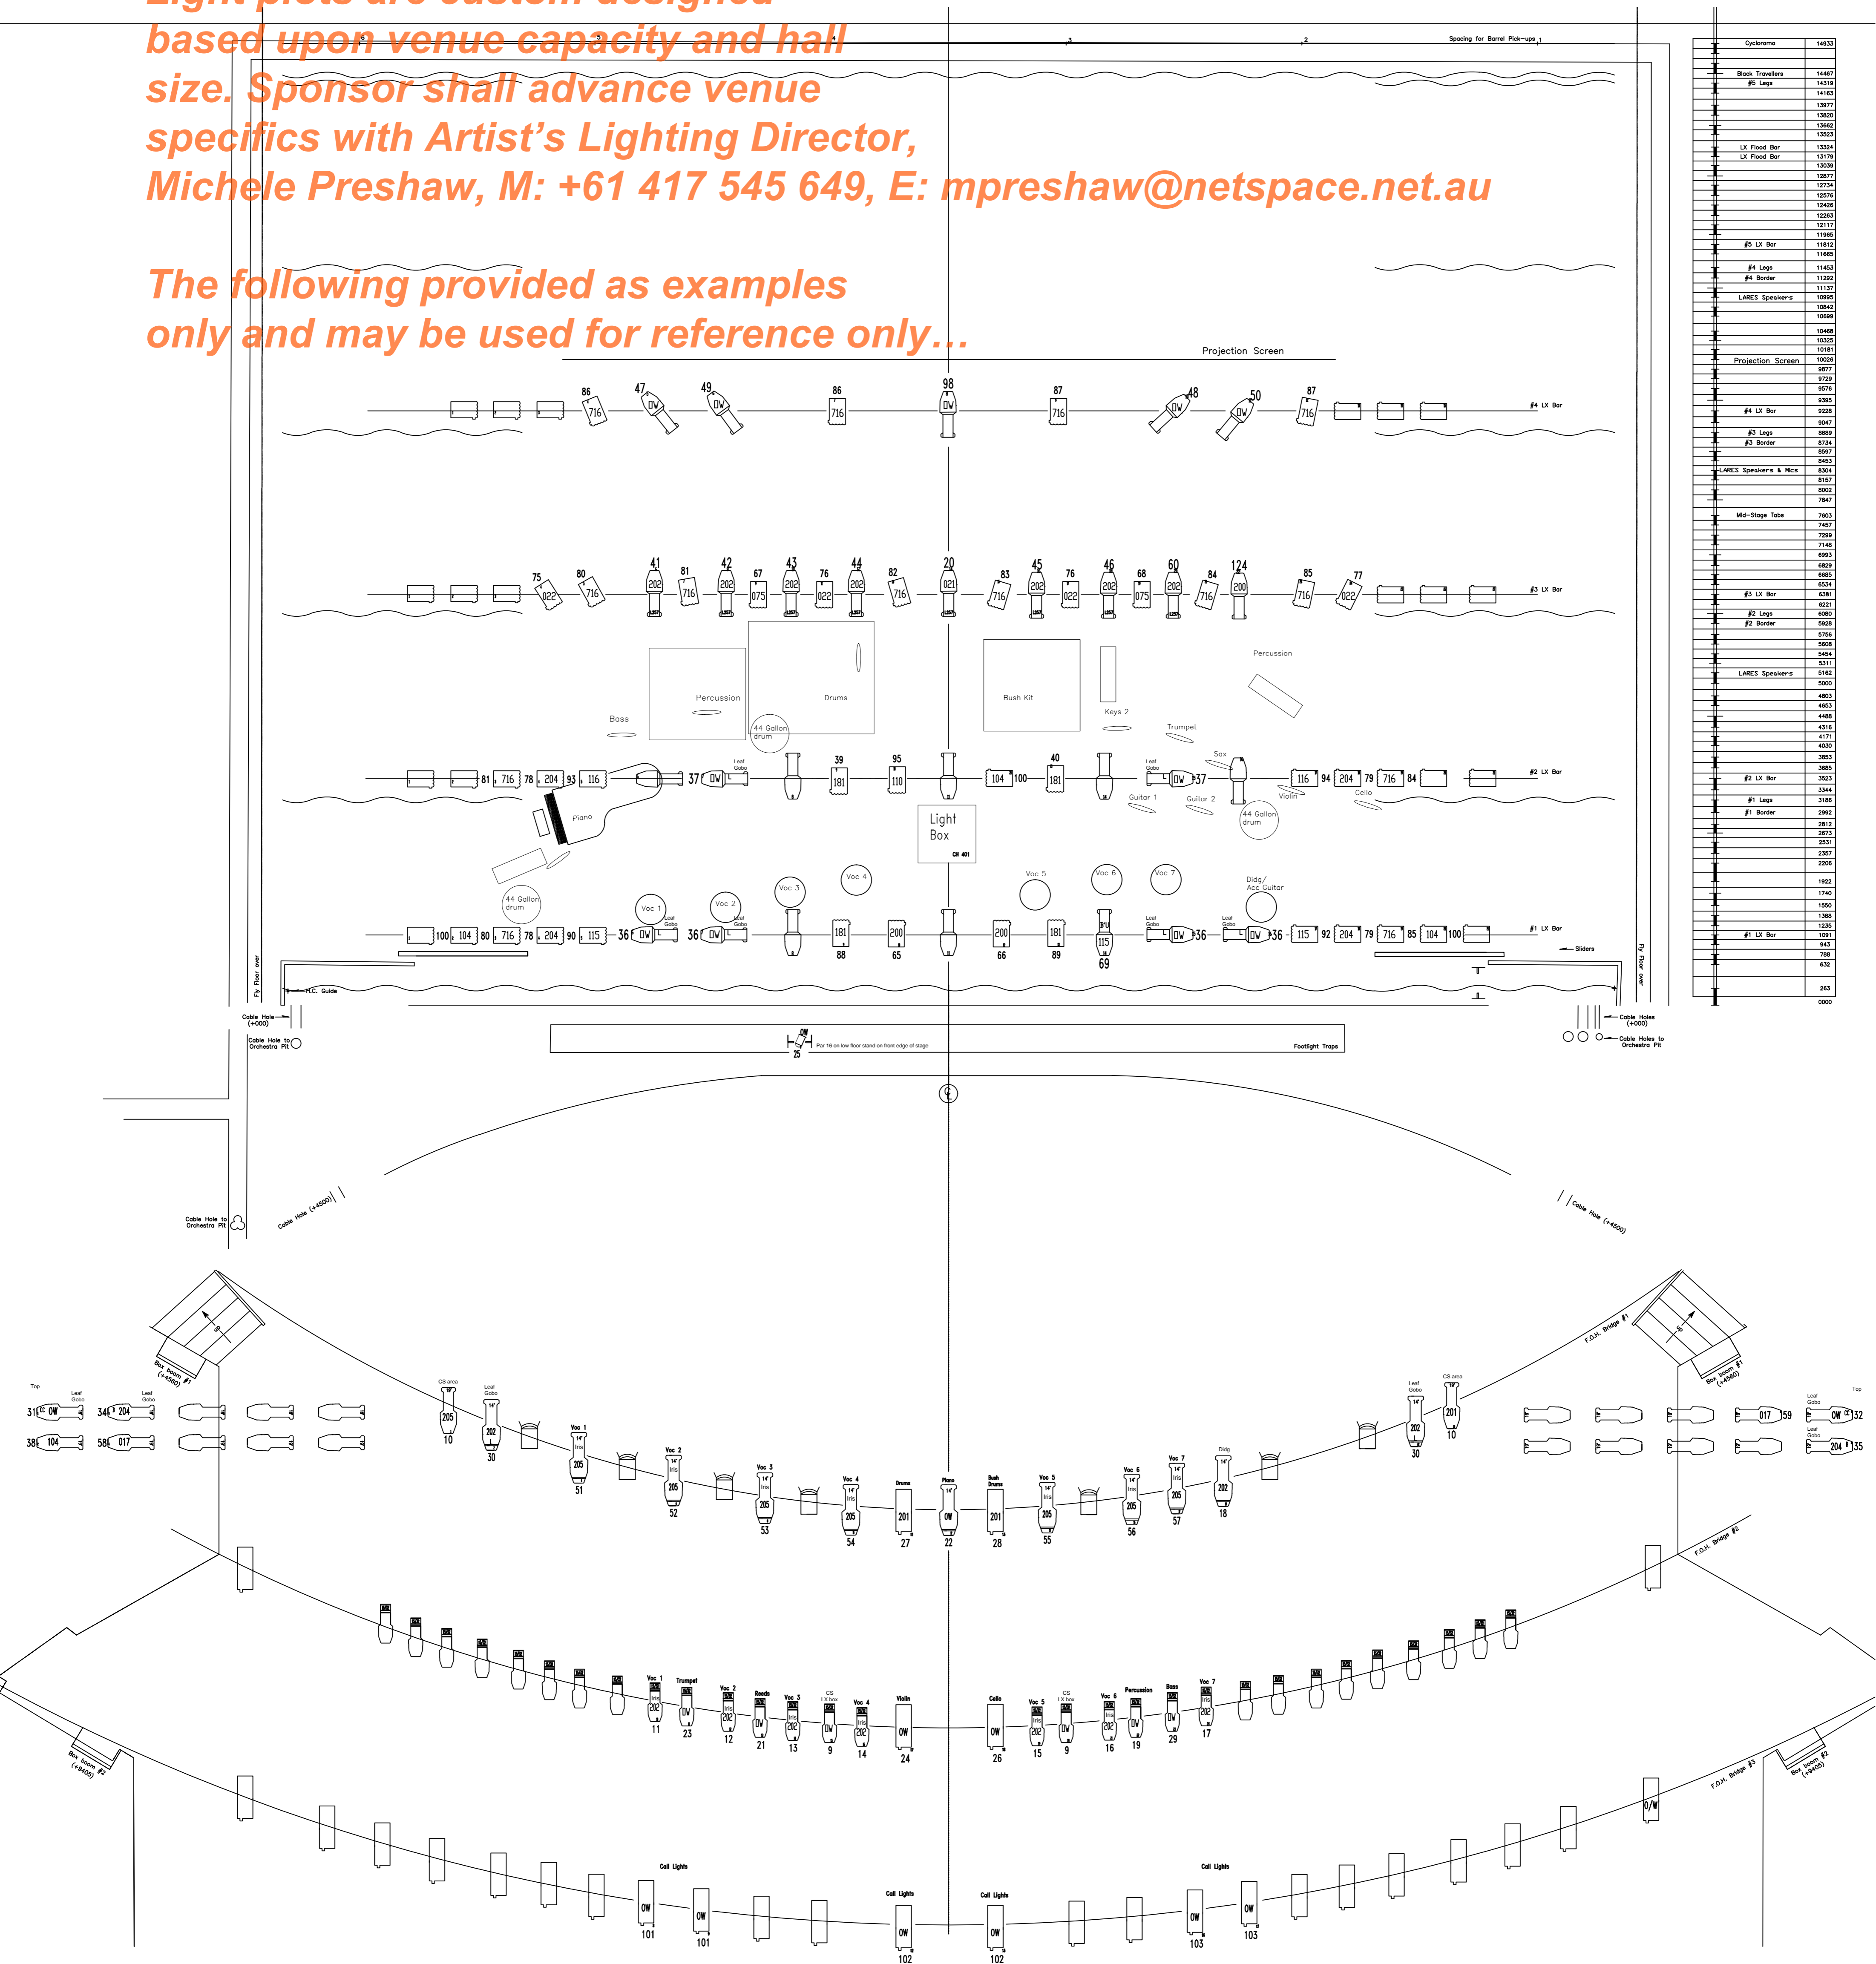

Cyclorama	14433
Block Travellers	14447
#3 Legs	14519
	14163
	13977
	13605
	13622
	13633
LX Flood Bar	13324
LX Flood Bar	13170
	13029
	12877
	12734
	12576
	12117
	11965
#3 LX Bar	11823
	11665
#4 Legs	11463
#4 Border	11282
	11137
LARES Speakers	10995
	10842
	10689
	10448
	10325
	10181
Projection Screen	10024
	9877
	9729
	9581
#4 LX Bar	9395
	9228
	9047
#3 Legs	8909
#3 Border	8734
	8597
	8453
LARES Speakers & Mics	8324
	8157
	8002
	7847
Mid-Stage Tobs	7603
	7457
	7309
	7148
	6993
	6837
	6685
	6534
#3 LX Bar	6381
	6221
#2 Legs	6080
#2 Border	5928
	5766
	5608
	5454
	5311
LARES Speakers	5182
	5000
	4833
	4653
	4488
	4318
	4171
	4030
	3853
#2 LX Bar	3683
	3533
	3344
#1 Legs	3186
#1 Border	2992
	2812
	2673
	2531
	2397
	2206
	1922
	1740
	1550
	1366
	1205
#1 LX Bar	1081
	968
	832
	685
	500

NOTES: Power and DMX required onstage DSL.

The Lighting design is based on use of the Standard Rep Rig, with some additional lanterns added.

Any Lantern that does not have Channel or Colour information is not utilised in the design.

Standard House trim to be utilised for all Electrics bars and Borders.

All colour filters and gobo's supplied by Venue.

All colour filters are LEE.

Followspot is used.

No haze or smoke effects.

Gobo's:
 LEAF - LEE GB260 001 Medium Leaf 1 or similar
 LINEAR - LEE GB 300 014 Linear 1 or GB 300 000 Water B or similar.

Gobo's:
 L = Breakup
 B = Medium Leaf
 CC = LINEAR

BAB tours 3 x 44gallon drums. Each requires a Par 64 MFL (or similar) in them on a low stand in L202

CH 110

EXAMPLE: 2,000-Seat Venue

KEY:

	Fresnel 2Kw		ETC Source 4 19° -750w
	Par 16		ETC Source 4 14° -750w
	Strand SL		Low Floor Stand
	Pacific 12_28		
	Selecon 9_18		

KEY:

	FOCUS
	INSTRUMENT TYPE
	DROP-IN IRIS
	COLOUR
	GOBO
	INSTRUMENT NUMBER
	CHANNEL

Adelaide Festival			
dirtsong			
SIZE A1	SCALE 1:50	DWG NO. 1 of 1	REV
Drawn: M. Preshaw 0417 545 649		SHEET	