


Light plots are custom designed based upon venue capacity and hall size. Sponsor shall advance venue specifics with Artist's Lighting Director, Michele Preshaw, M: +61 417 545 649, E: mpreshaw@netspace.net.au

The following provided as examples only and may be used for reference only...

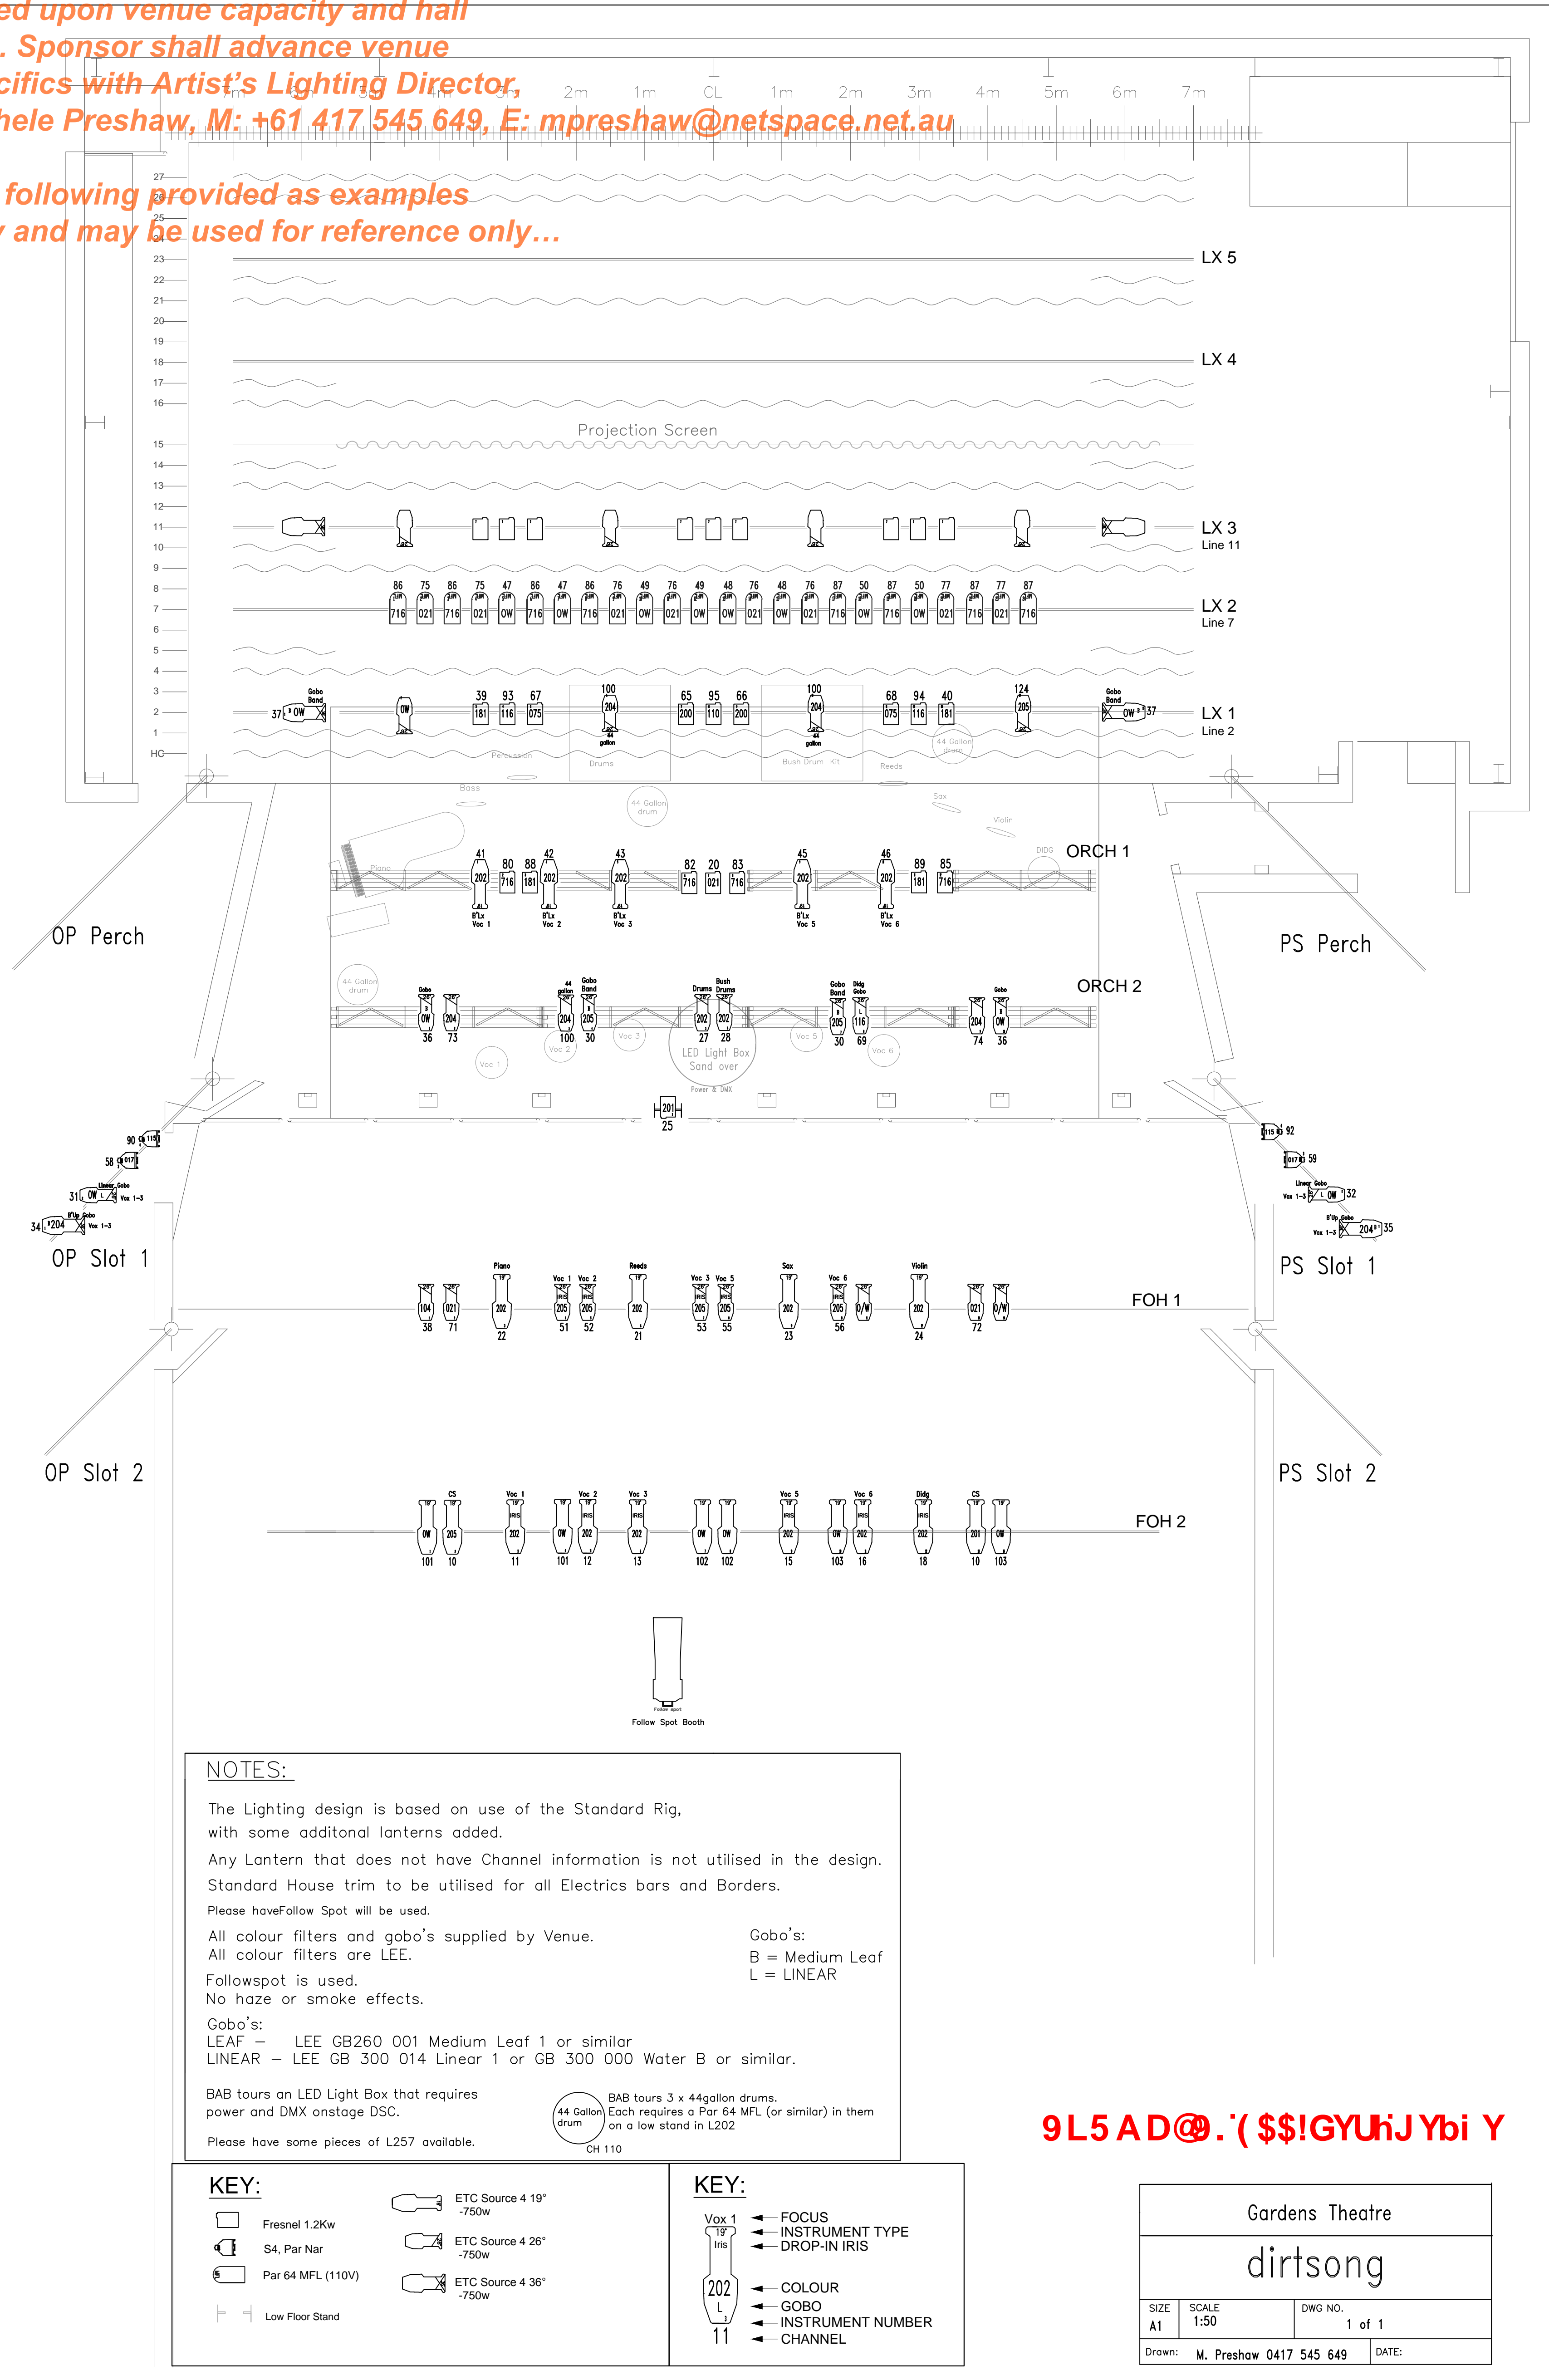

NOTES:

The Lighting design is based on use of the Standard Rig, with some additional lanterns added.
 Any Lantern that does not have Channel information is not utilised in the design.
 Standard House trim to be utilised for all Electrics bars and Borders.
 Please have Follow Spot will be used.
 All colour filters and gobo's supplied by Venue.
 All colour filters are LEE.
 Followspot is used.
 No haze or smoke effects.
 Gobo's:
 LEAF - LEE GB260 001 Medium Leaf 1 or similar
 LINEAR - LEE GB 300 014 Linear 1 or GB 300 000 Water B or similar.
 BAB tours on LED Light Box that requires power and DMX onstage DSC.
 BAB tours 3 x 44gallon drums. Each requires a Par 64 MFL (or similar) in them on a low stand in L202.
 Please have some pieces of L257 available.

Gobo's:
 B = Medium Leaf
 L = LINEAR

KEY:

- Fresnel 1.2Kw
- S4, Par Nar
- Par 64 MFL (110V)
- Low Floor Stand
- ETC Source 4 19° -750w
- ETC Source 4 26° -750w
- ETC Source 4 36° -750w

KEY:

- Vox 1 19° Iris
- FOCUS
- INSTRUMENT TYPE
- DROP-IN IRIS
- COLOUR
- GOBO
- INSTRUMENT NUMBER
- CHANNEL

9L5AD@.(\$!GYUñJYbi Y

Gardens Theatre		
dirtsong		
SIZE A1	SCALE 1:50	DWG NO. 1 of 1
Drawn: M. Preshaw 0417 545 649		DATE: